


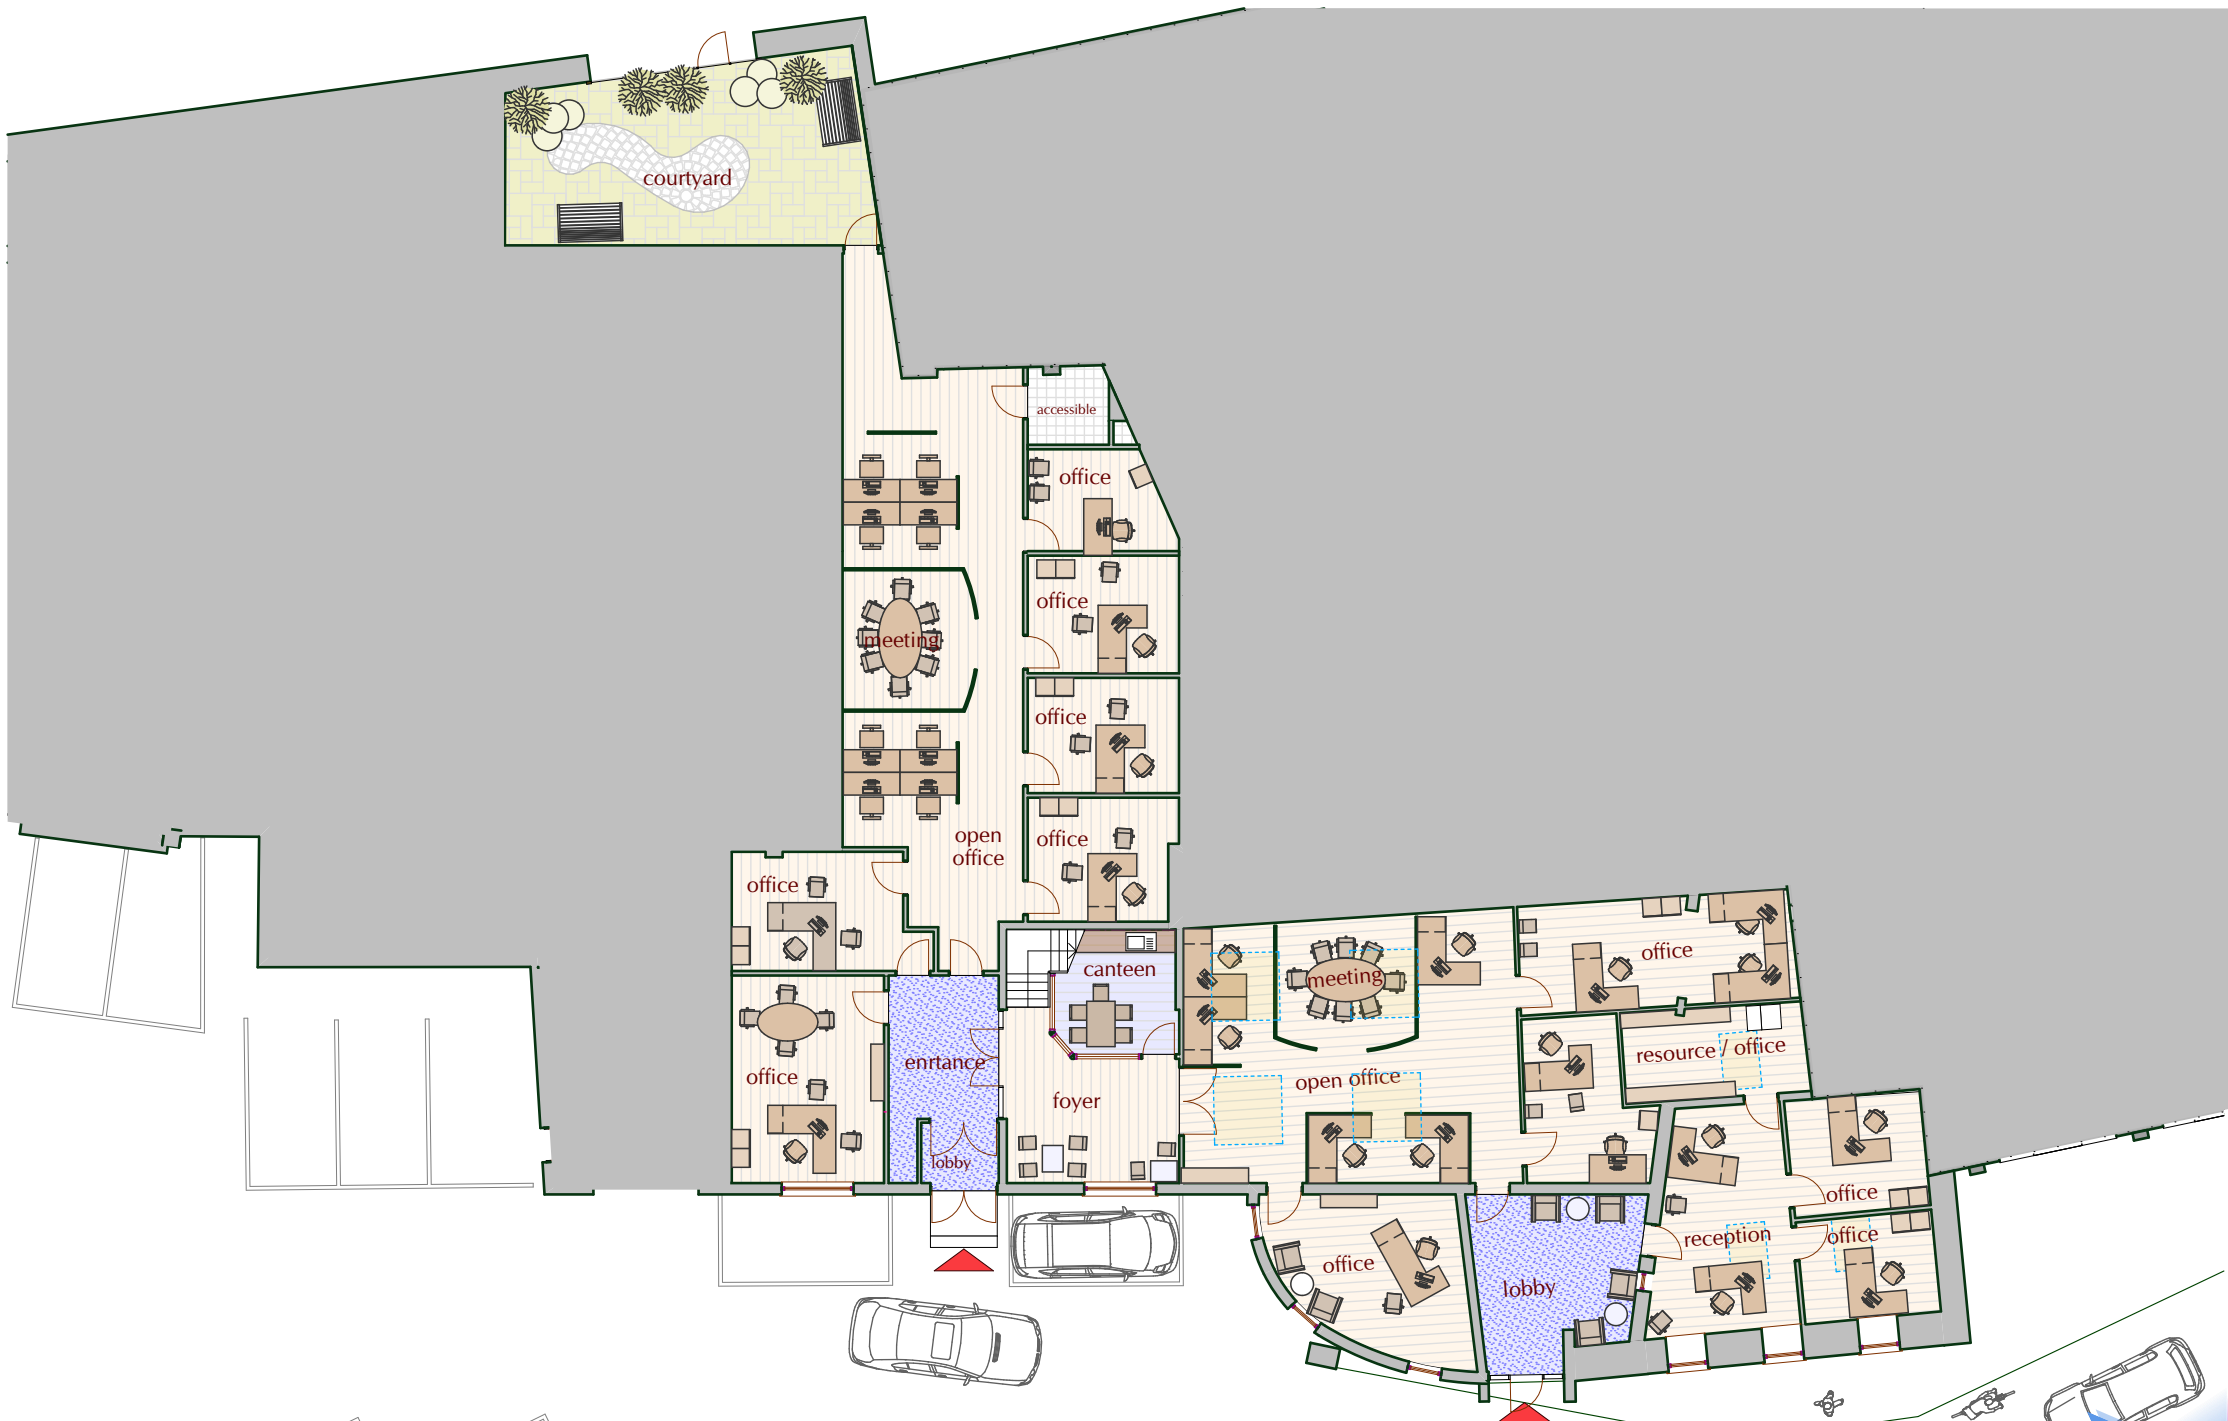

ReVID	Issued By	Approved by	Issue Date

This document and its design content is copyright ©. It is produced solely for planning submission and may not be relied upon for any other purpose. Do not scale from documents. All dimensions to be checked on site. Immediately report any discrepancies

Scale @ A4
1:200

Drawn By KFG Date 29/04/2016
Checked By
Approved By

Project
Crawford Business Park

Stage
Initial Schemes

Location
Bishop Street, Cork.

Client
Southgate Investments Ltd.

Layout Title
Unit 10 Layout

Project No. Rev
05.8

Kevin FitzGerald
MRIAI
Architect